


stoka "AA3" PP DN/ID 300 – 478 m
 prípojky 28 ks – 131 m

KATASTER	Krakovany		Stráže														
PARCELNÉ ČÍSLA	231	241/1	299	43/1													
DRUH POVRCHU	asfaltová cesta																
VZDIALENOSŤ ŠACHIET	28.40	29.90	19.00	7.00	50.00	42.00	41.60	21.70	22.00	23.70	35.50	14.40	19.70	23.40	50.00	49.70	
OZNAČENIE ŠACHIET	S7/169.0°	S69/117.0°	S70/196.0°	S71/223.0°	S72/166.0°	S73	S74	S75/189.0°	S76/190.0°	S77/189.0°	S78/187.0°	S79/164.0°	S80/152.0°	S81/216.0°	S82/193.0°	S83	S84

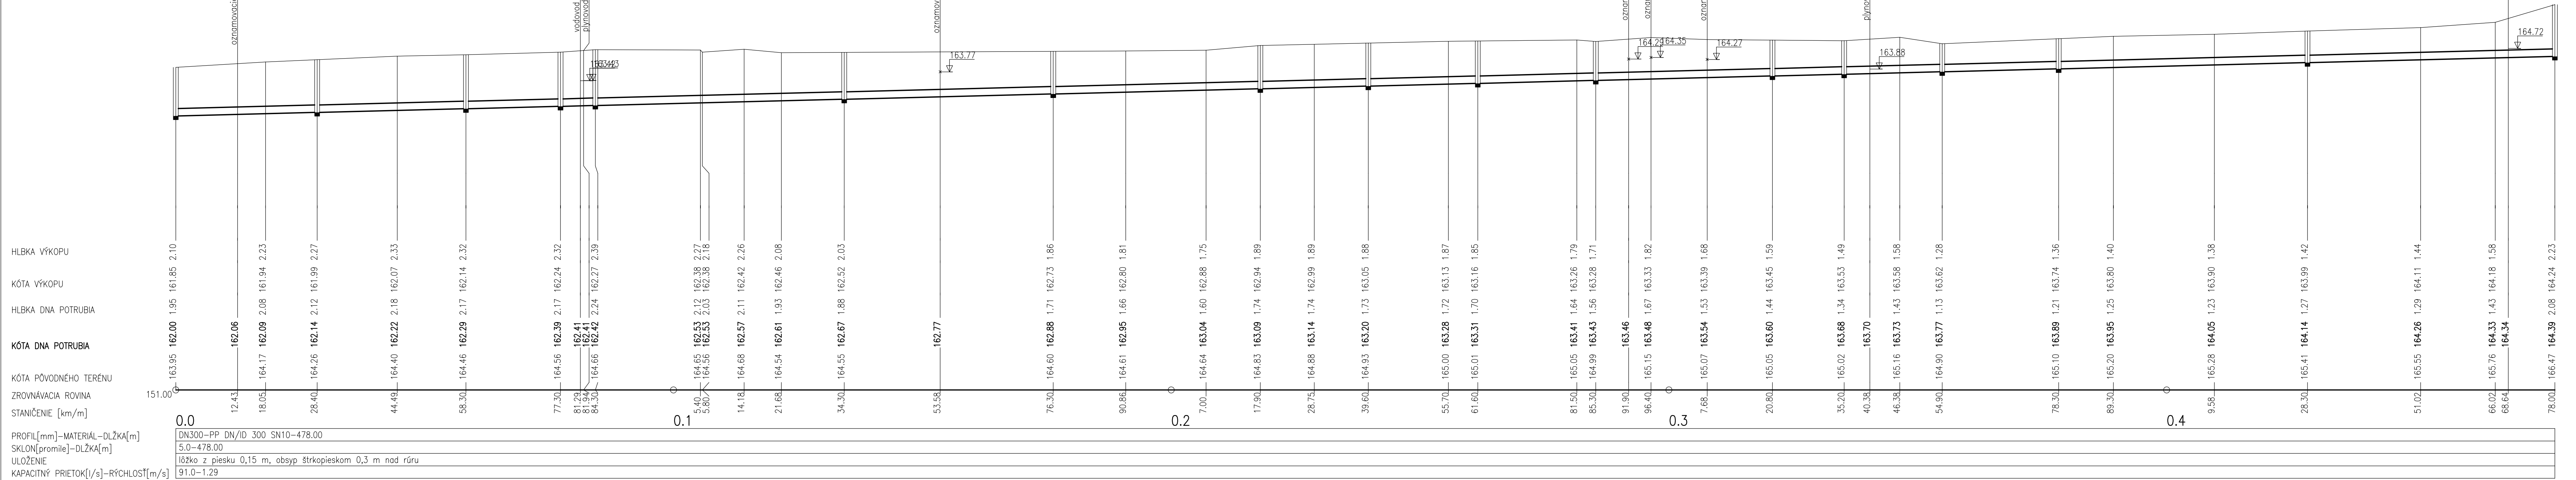

MIERKA 1:500/100



ZODP. PROJEKTANT	Ing. Jaroslava Vašková	STAVBA	Dobudovanie kanalizácie	MONSTAV projekt
INVESTOR	Združenie obcí Kanalizácia Vrbové-Krakovany	DÁTUM	08/2015	SNP 26, 934 01 Levice
ČASŤ	Kanalizácia Krakovany	ZÁK.ČÍSLO	VS31/15	
OBJEKT	SO 02.1 - GRAVITAČNÁ KANALIZÁCIA	STUPEŇ PROJEKTU	PRE STAVEBNÉ POVOLENIE	
NÁZOV PRÍLOHY	POZDĹŽNY PROFIL STOKA "AA-3"	MIERKA	1 : 500/100	ČÍSLO PRÍLOHY E02.1.4.6